




# PORTLAND ENGLISH LANGUAGE ACADEMY

## Floorplan

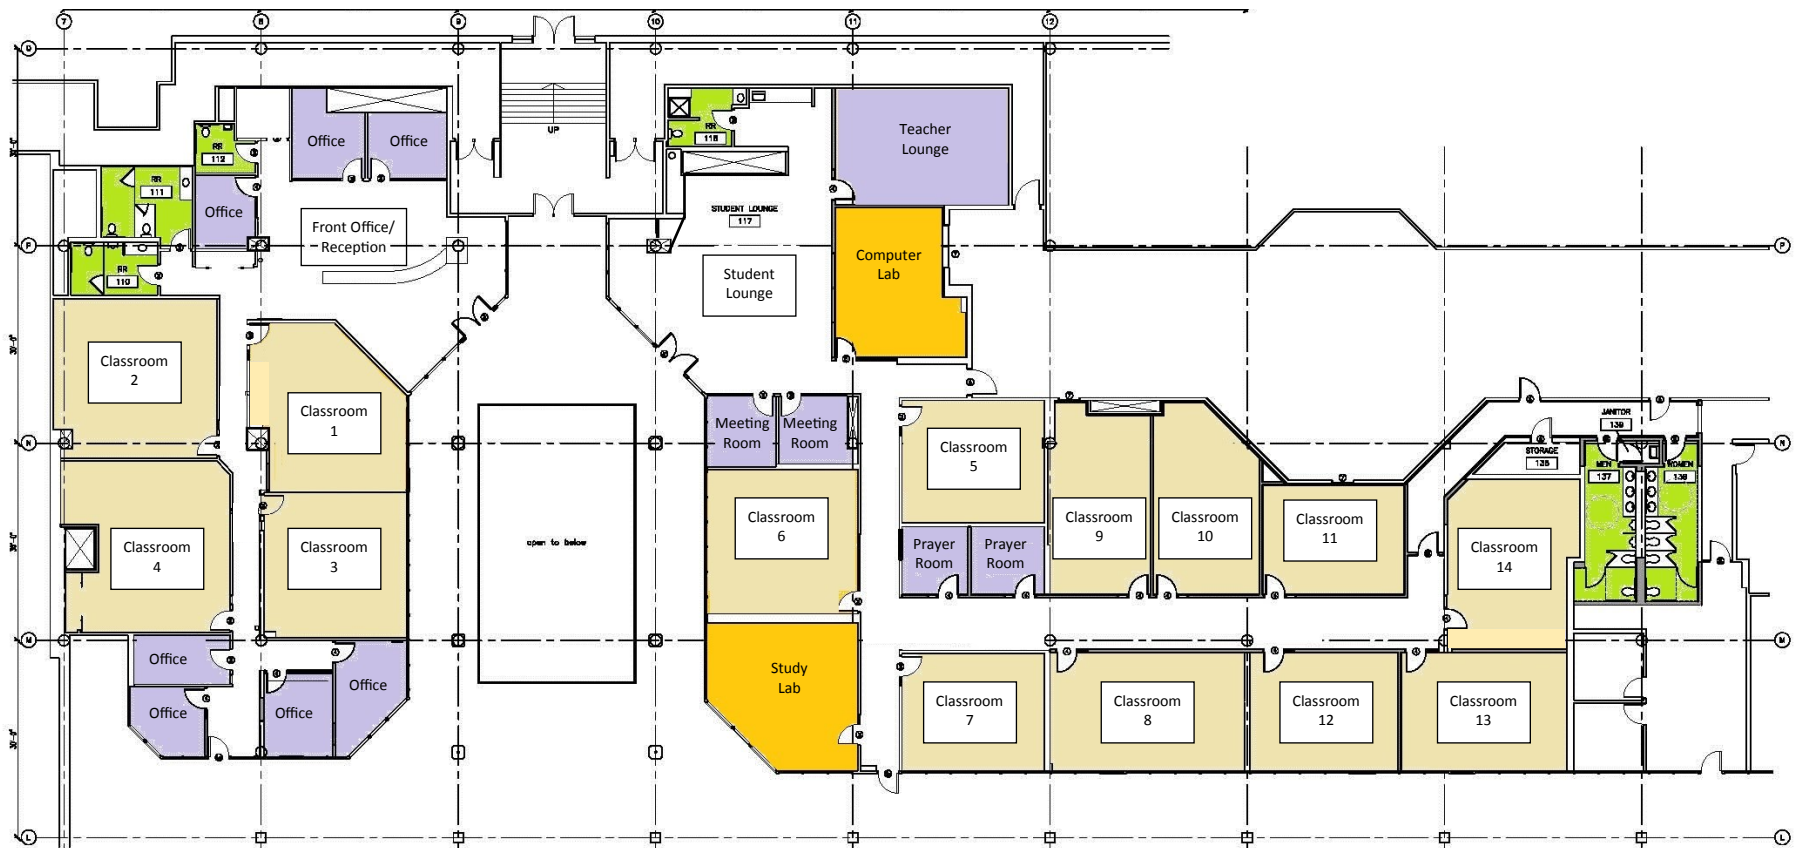

1 FLOOR PLAN  
A2.1 SCALE: 1/8"=1'-0"

