


**Roof Area - level 3**

300	ROOF DECK	2,368		
301	20' ROOF CONTAINER POD	160		

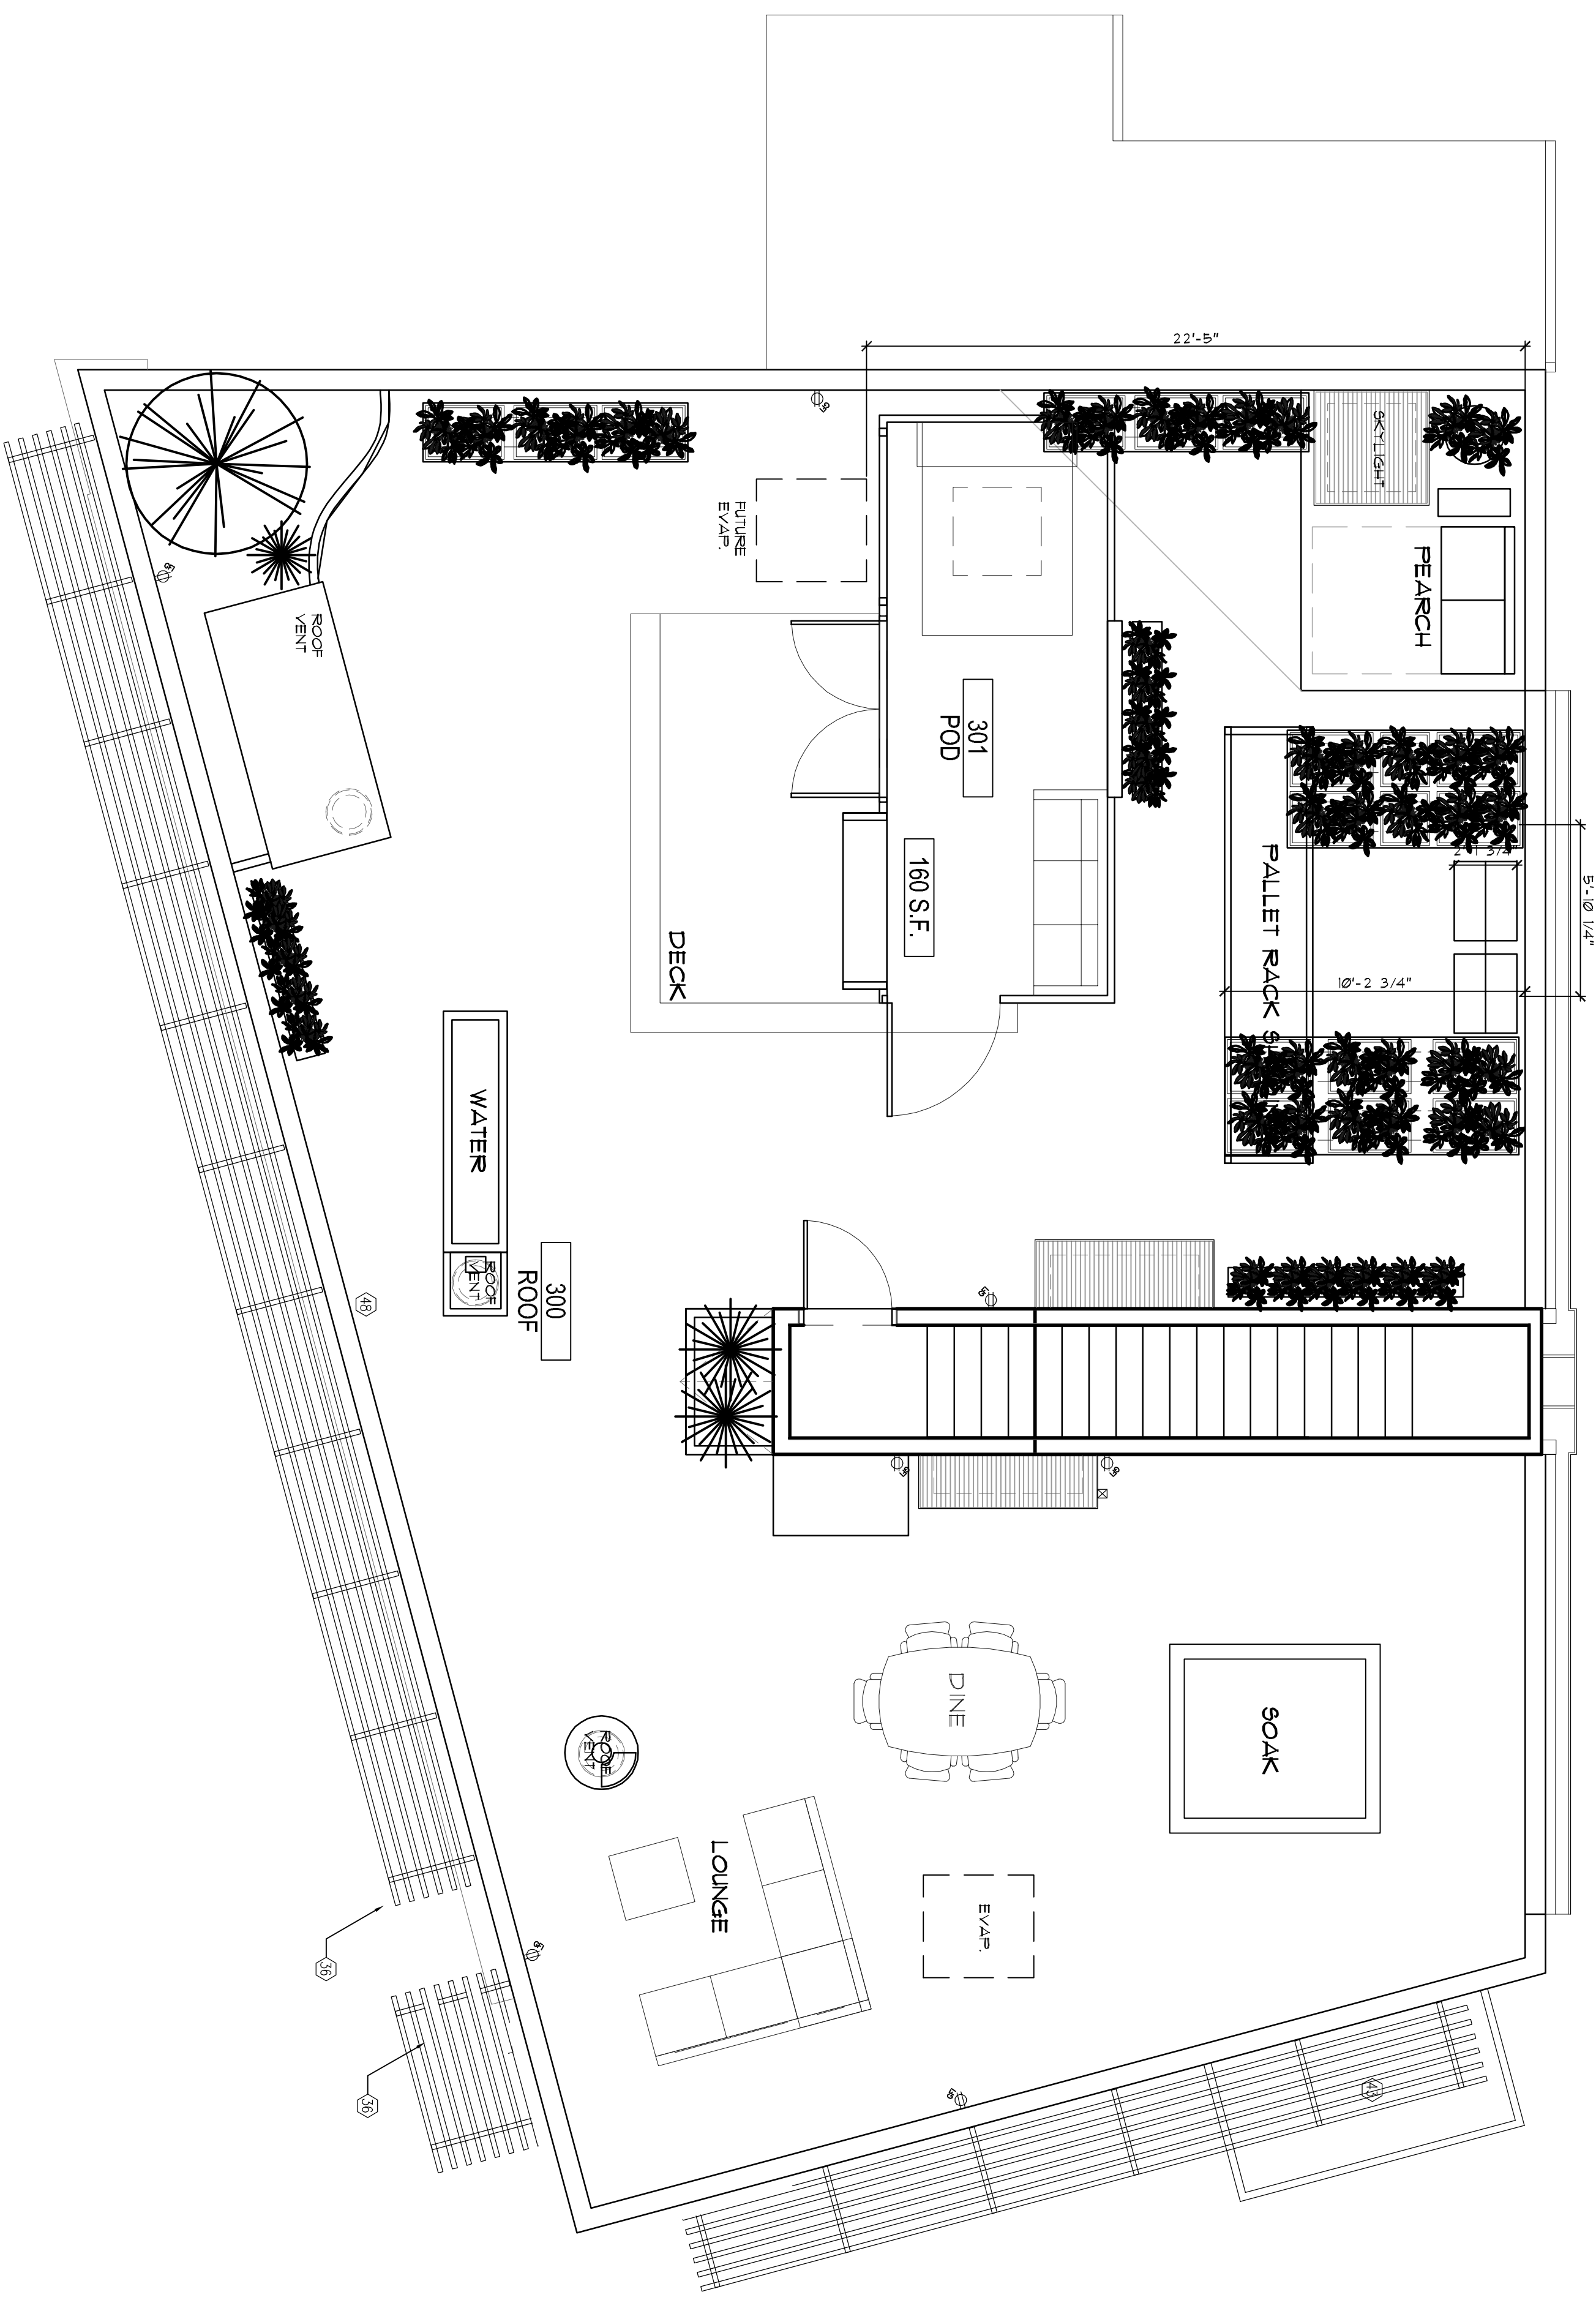

**1** roof plan  
1/4" = 1'-0"


Project Number	2014-316
Date	03.28.14
Issue	

**4415 - ECOWORKS LLC**  
4415 Cahita Court  
Denver, Colorado 80216

**Von Design inc.**  
Jordan Vaughn, Architect, LEED A.P.  
4415 Cahita Court  
Denver, Colorado 80216  
720.635.7698 fax 855.807.4490

