


LAYOUT 'D'

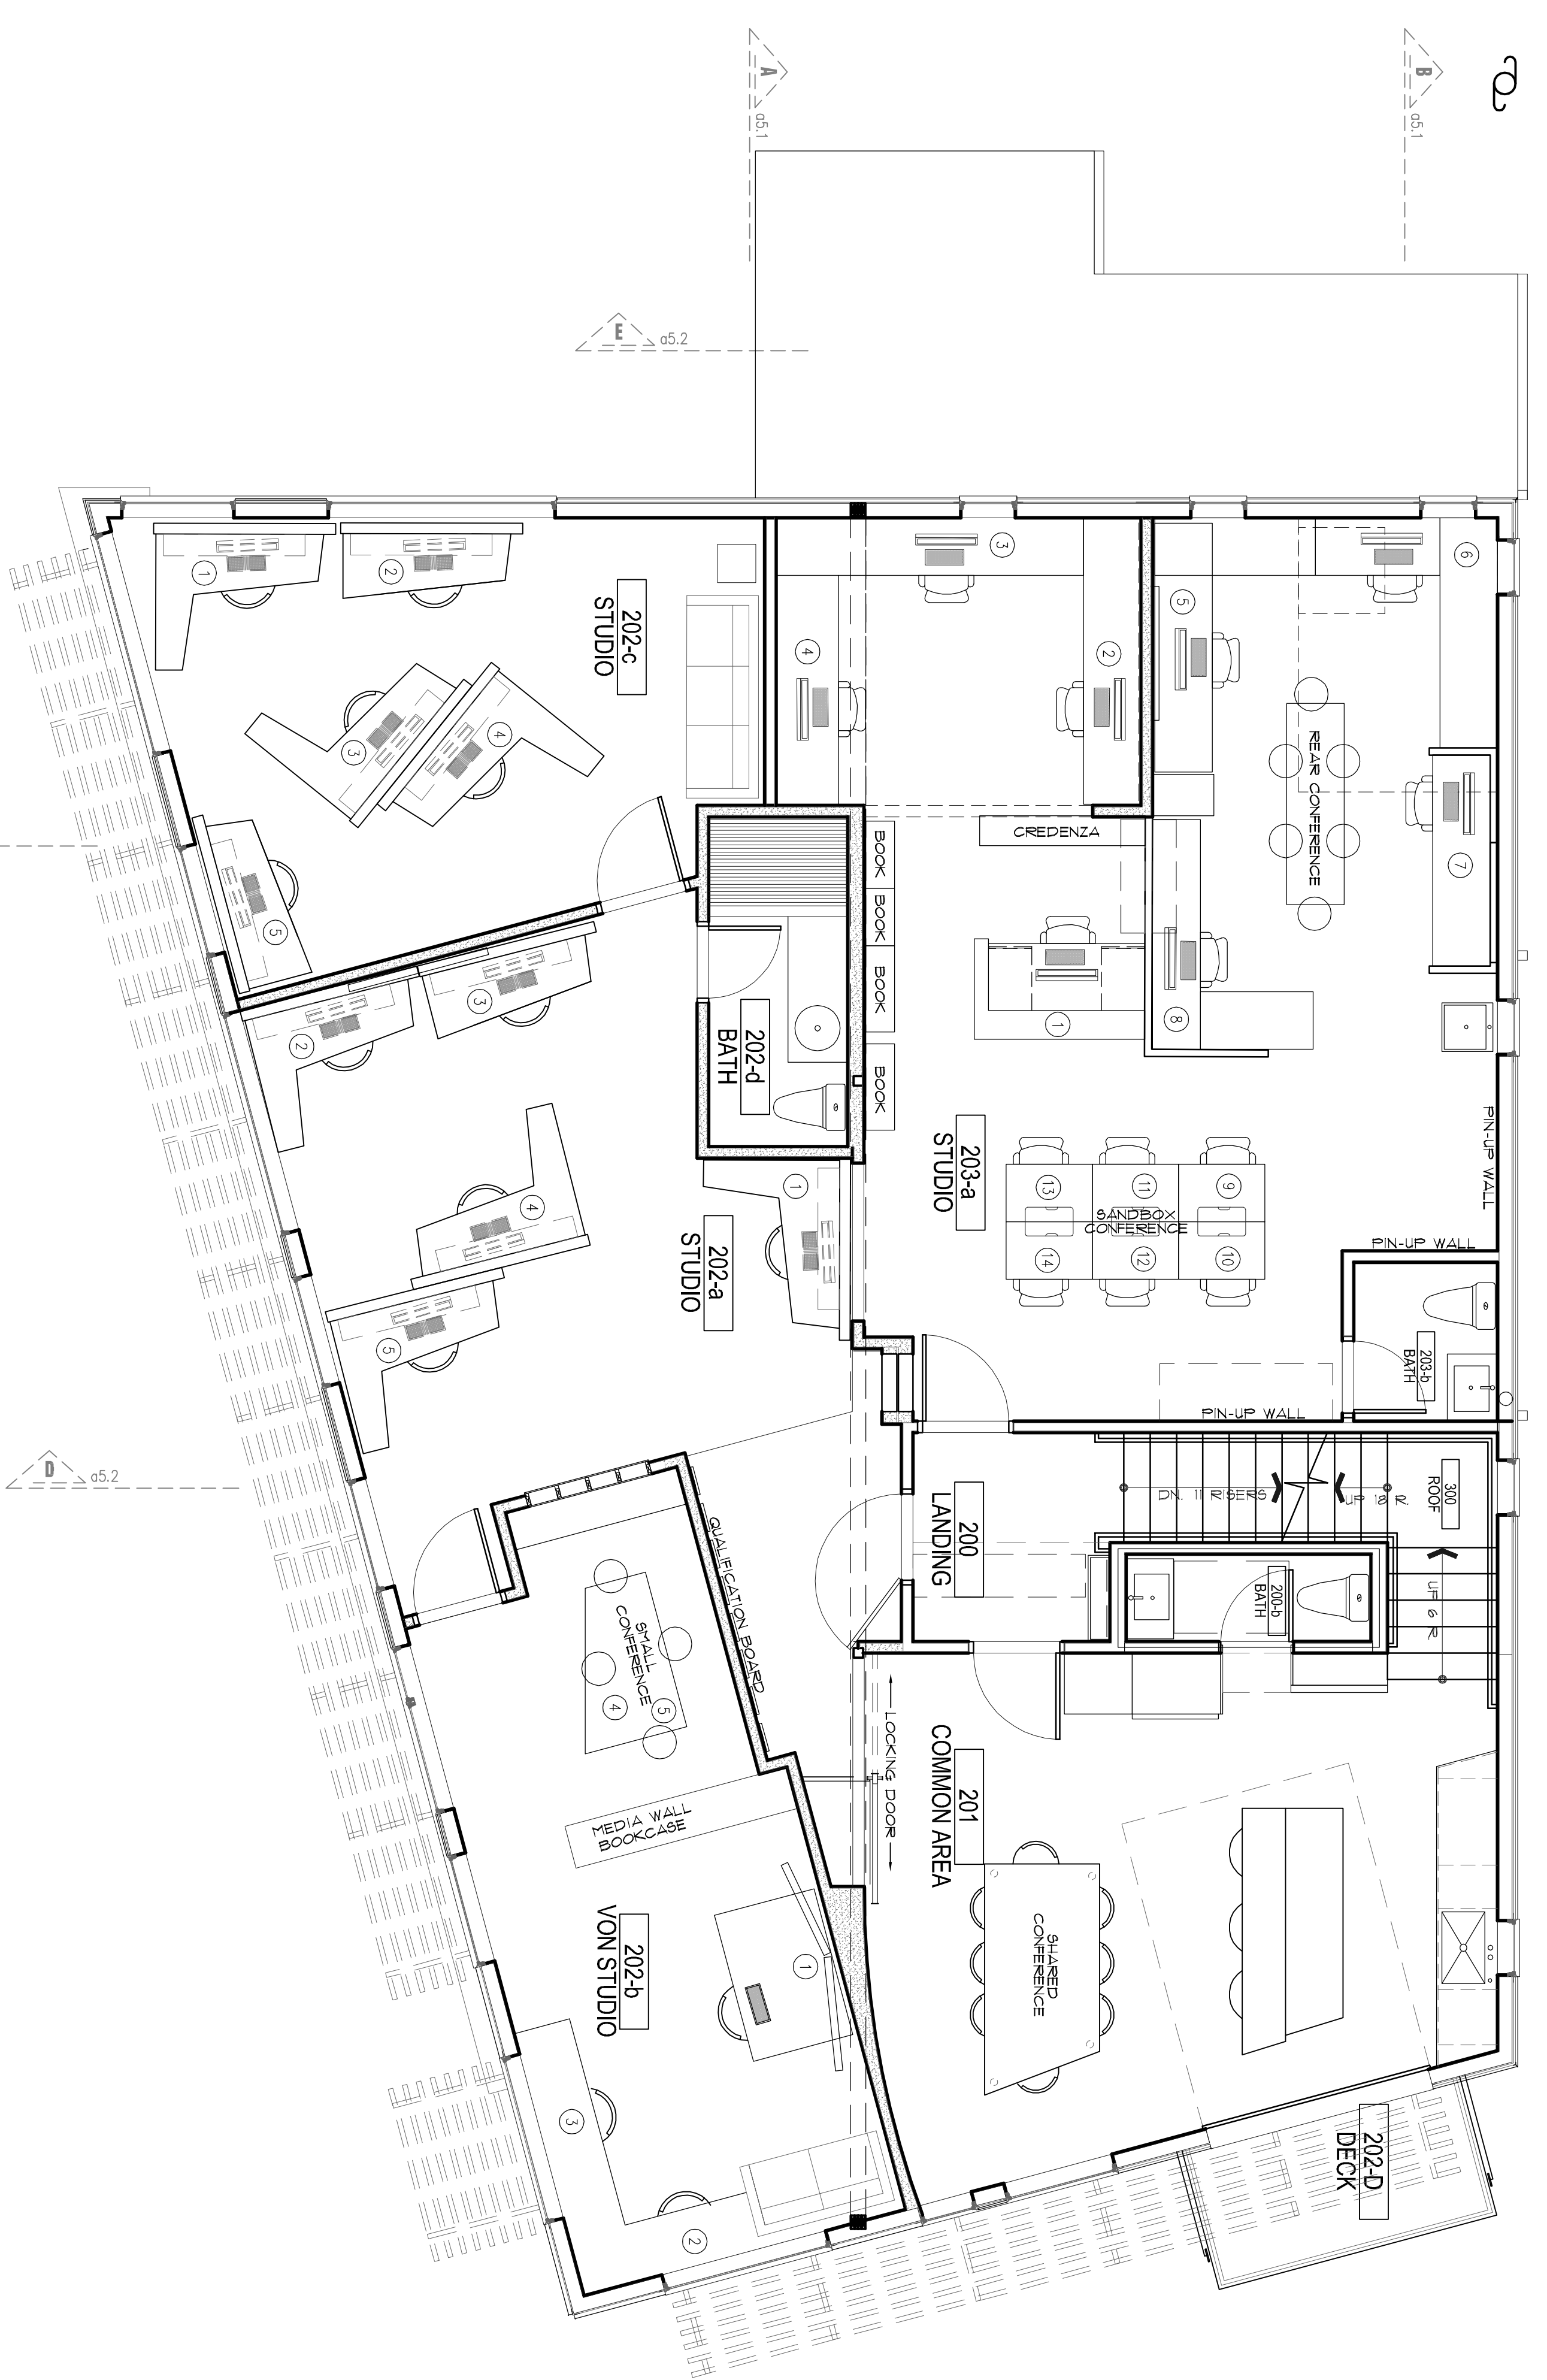

1 Level 2 floor plan
1/4" = 1'-0"

2.2.2 Level 2 floor plan - BUILD-OUT PLAN

| | |
|----------------|----------|
| Project Number | 2014-316 |
| Date | 04.28.14 |
| Issue | |
| | |
| | |
| | |
| | |
| | |
| | |
| | |

4415 - ECOWORKS LLC
4415 Cahita Court
Denver, Colorado 80216

Von Design inc.
Jordan Vaughn, Architect, LEED A.P.
4415 Cahita Court
Denver, Colorado 80216
720.635.7698 fax 855.907.4490

